




drewmep@gmail.com



789 N. 450 E. Firth, Idaho, 83236

208.313.4267

Exhibit A-Alt

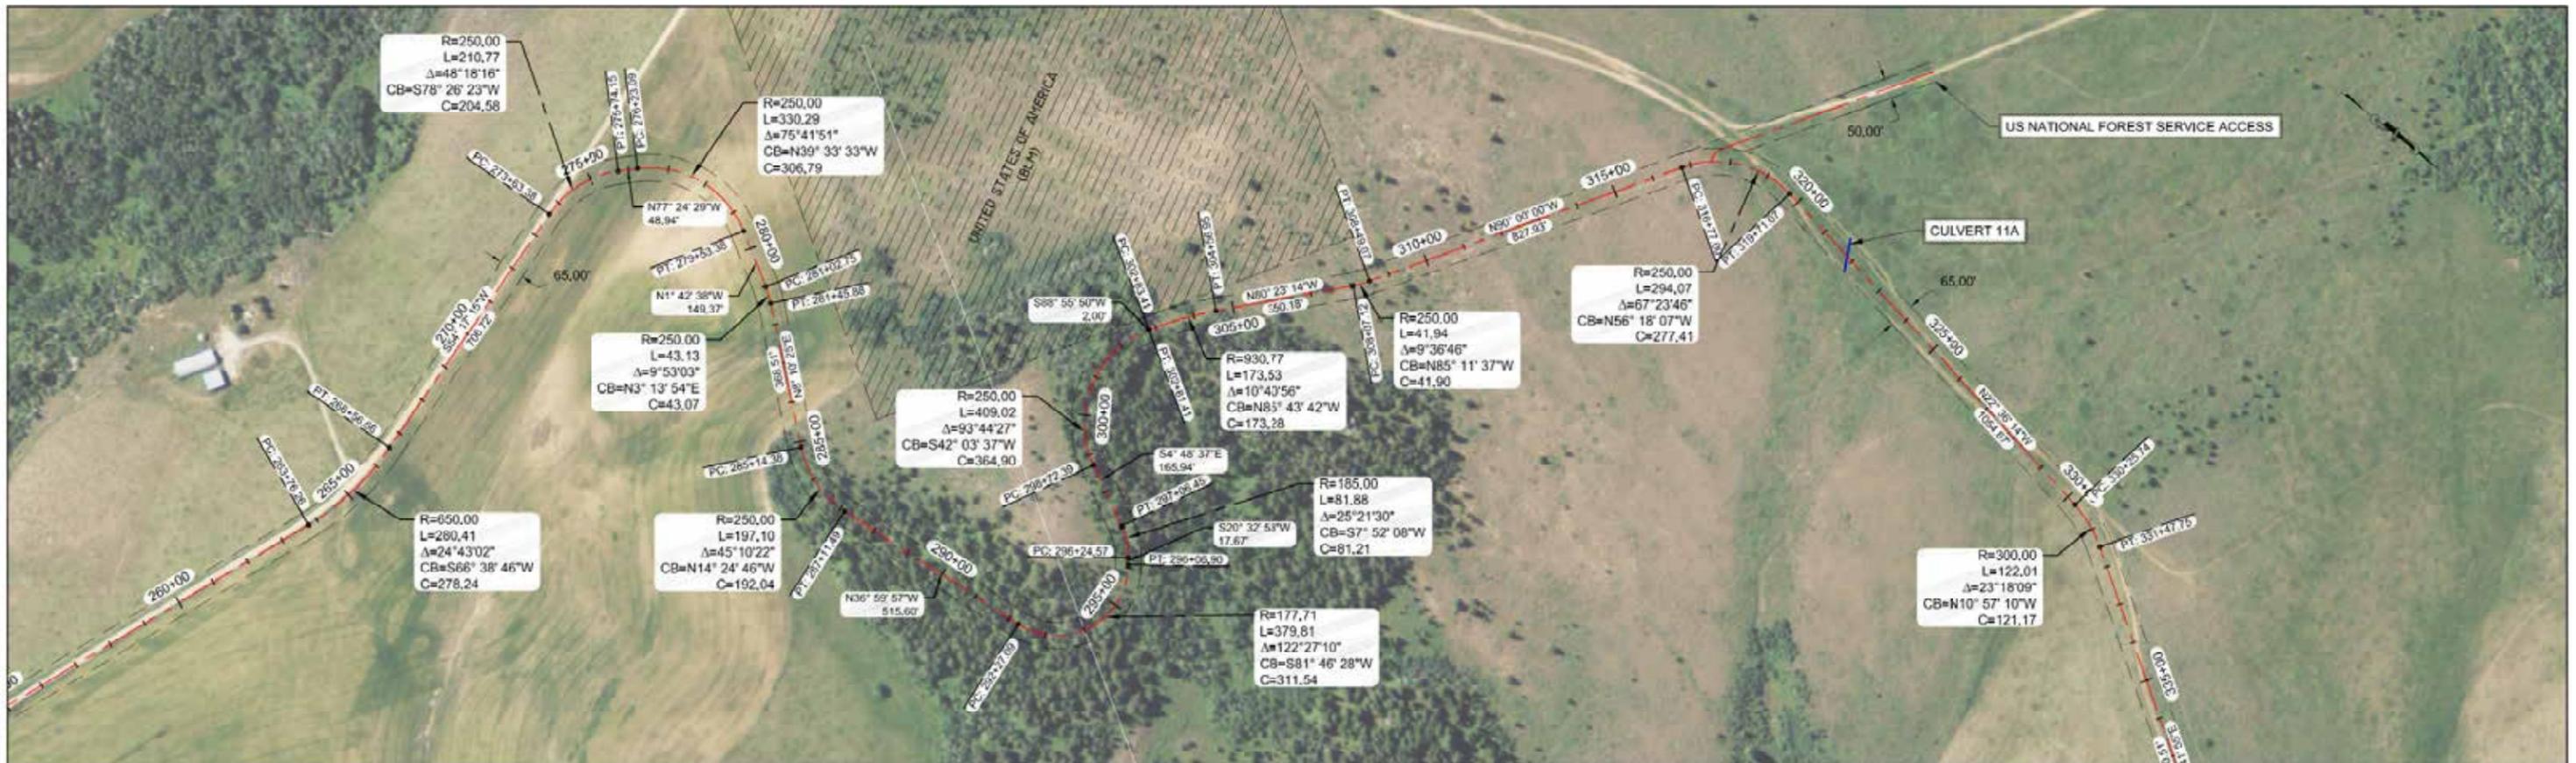

STA: 280+00 TO 337+00

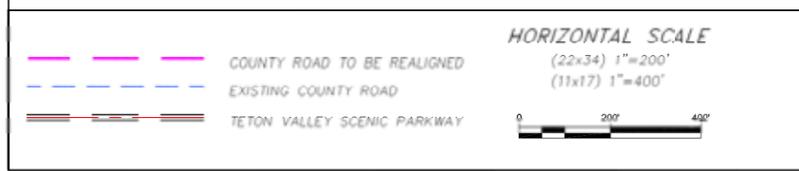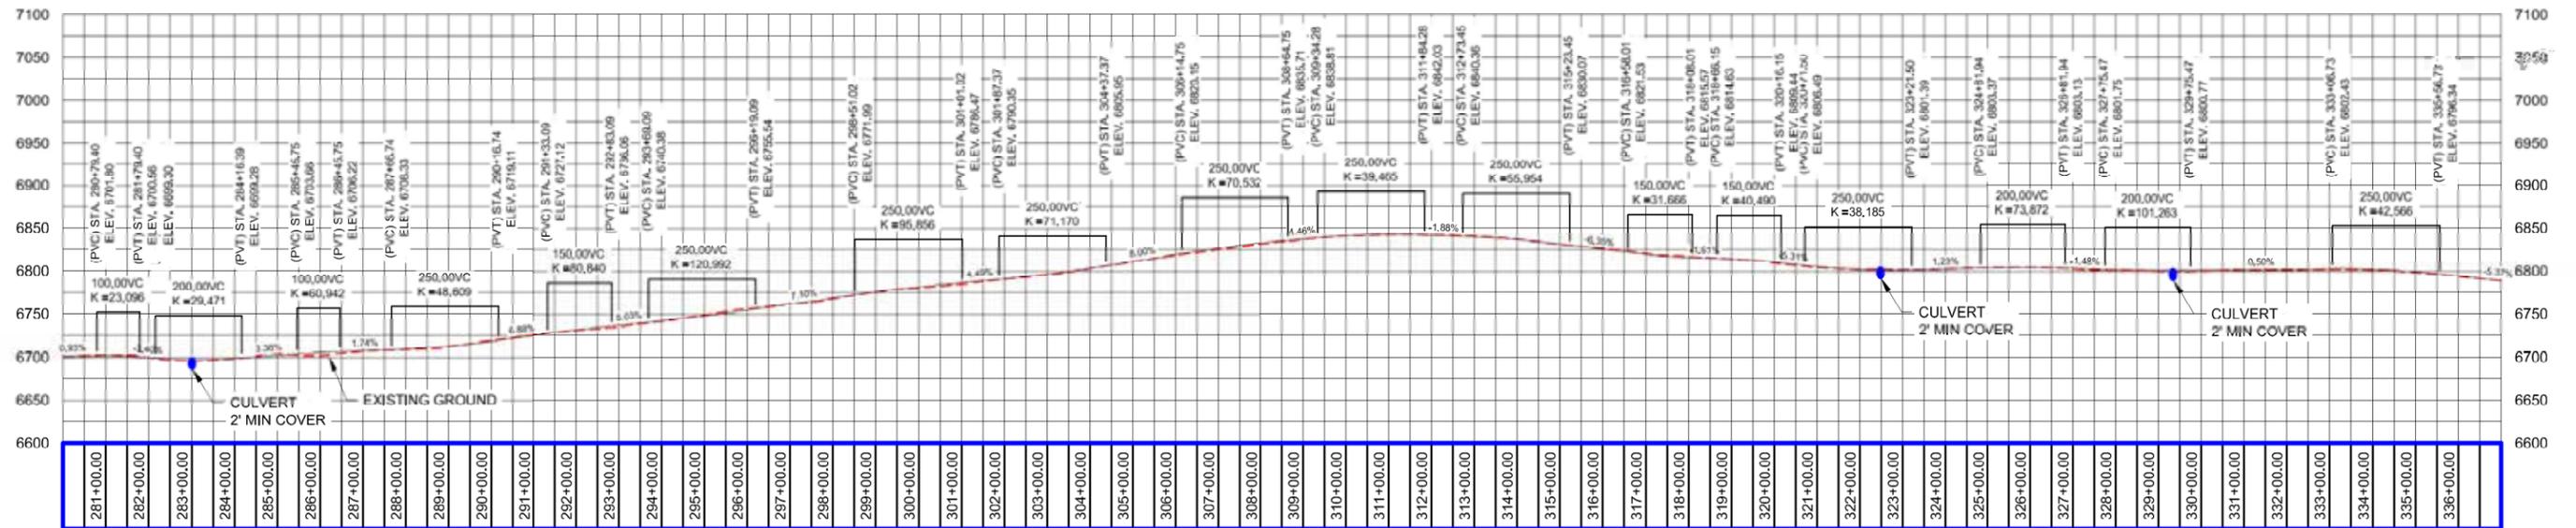

PLAN & PROFILE
PRELIMINARY
PROPOSED CL ALIGNMENT



PACKSADDLE ROAD
T. 5N. & 6N., R. 4E.B.M. AND T. 6N., R. 4E.B.M.

DATE: 5-28-2012
DESIGN: J.O.M./T.R.V.
DRAWN: J.O.M./T.R.V.
PROJECT NO: 14075
REVISION:

789 NORTH 450 EAST
FIRTH, IDAHO 83236
lmeppen@gmail.com

SHEET
8
OF
10




drewmep@gmail.com

789 N. 450 E. Firth, Idaho, 83236

208.313.4267

Exhibit B

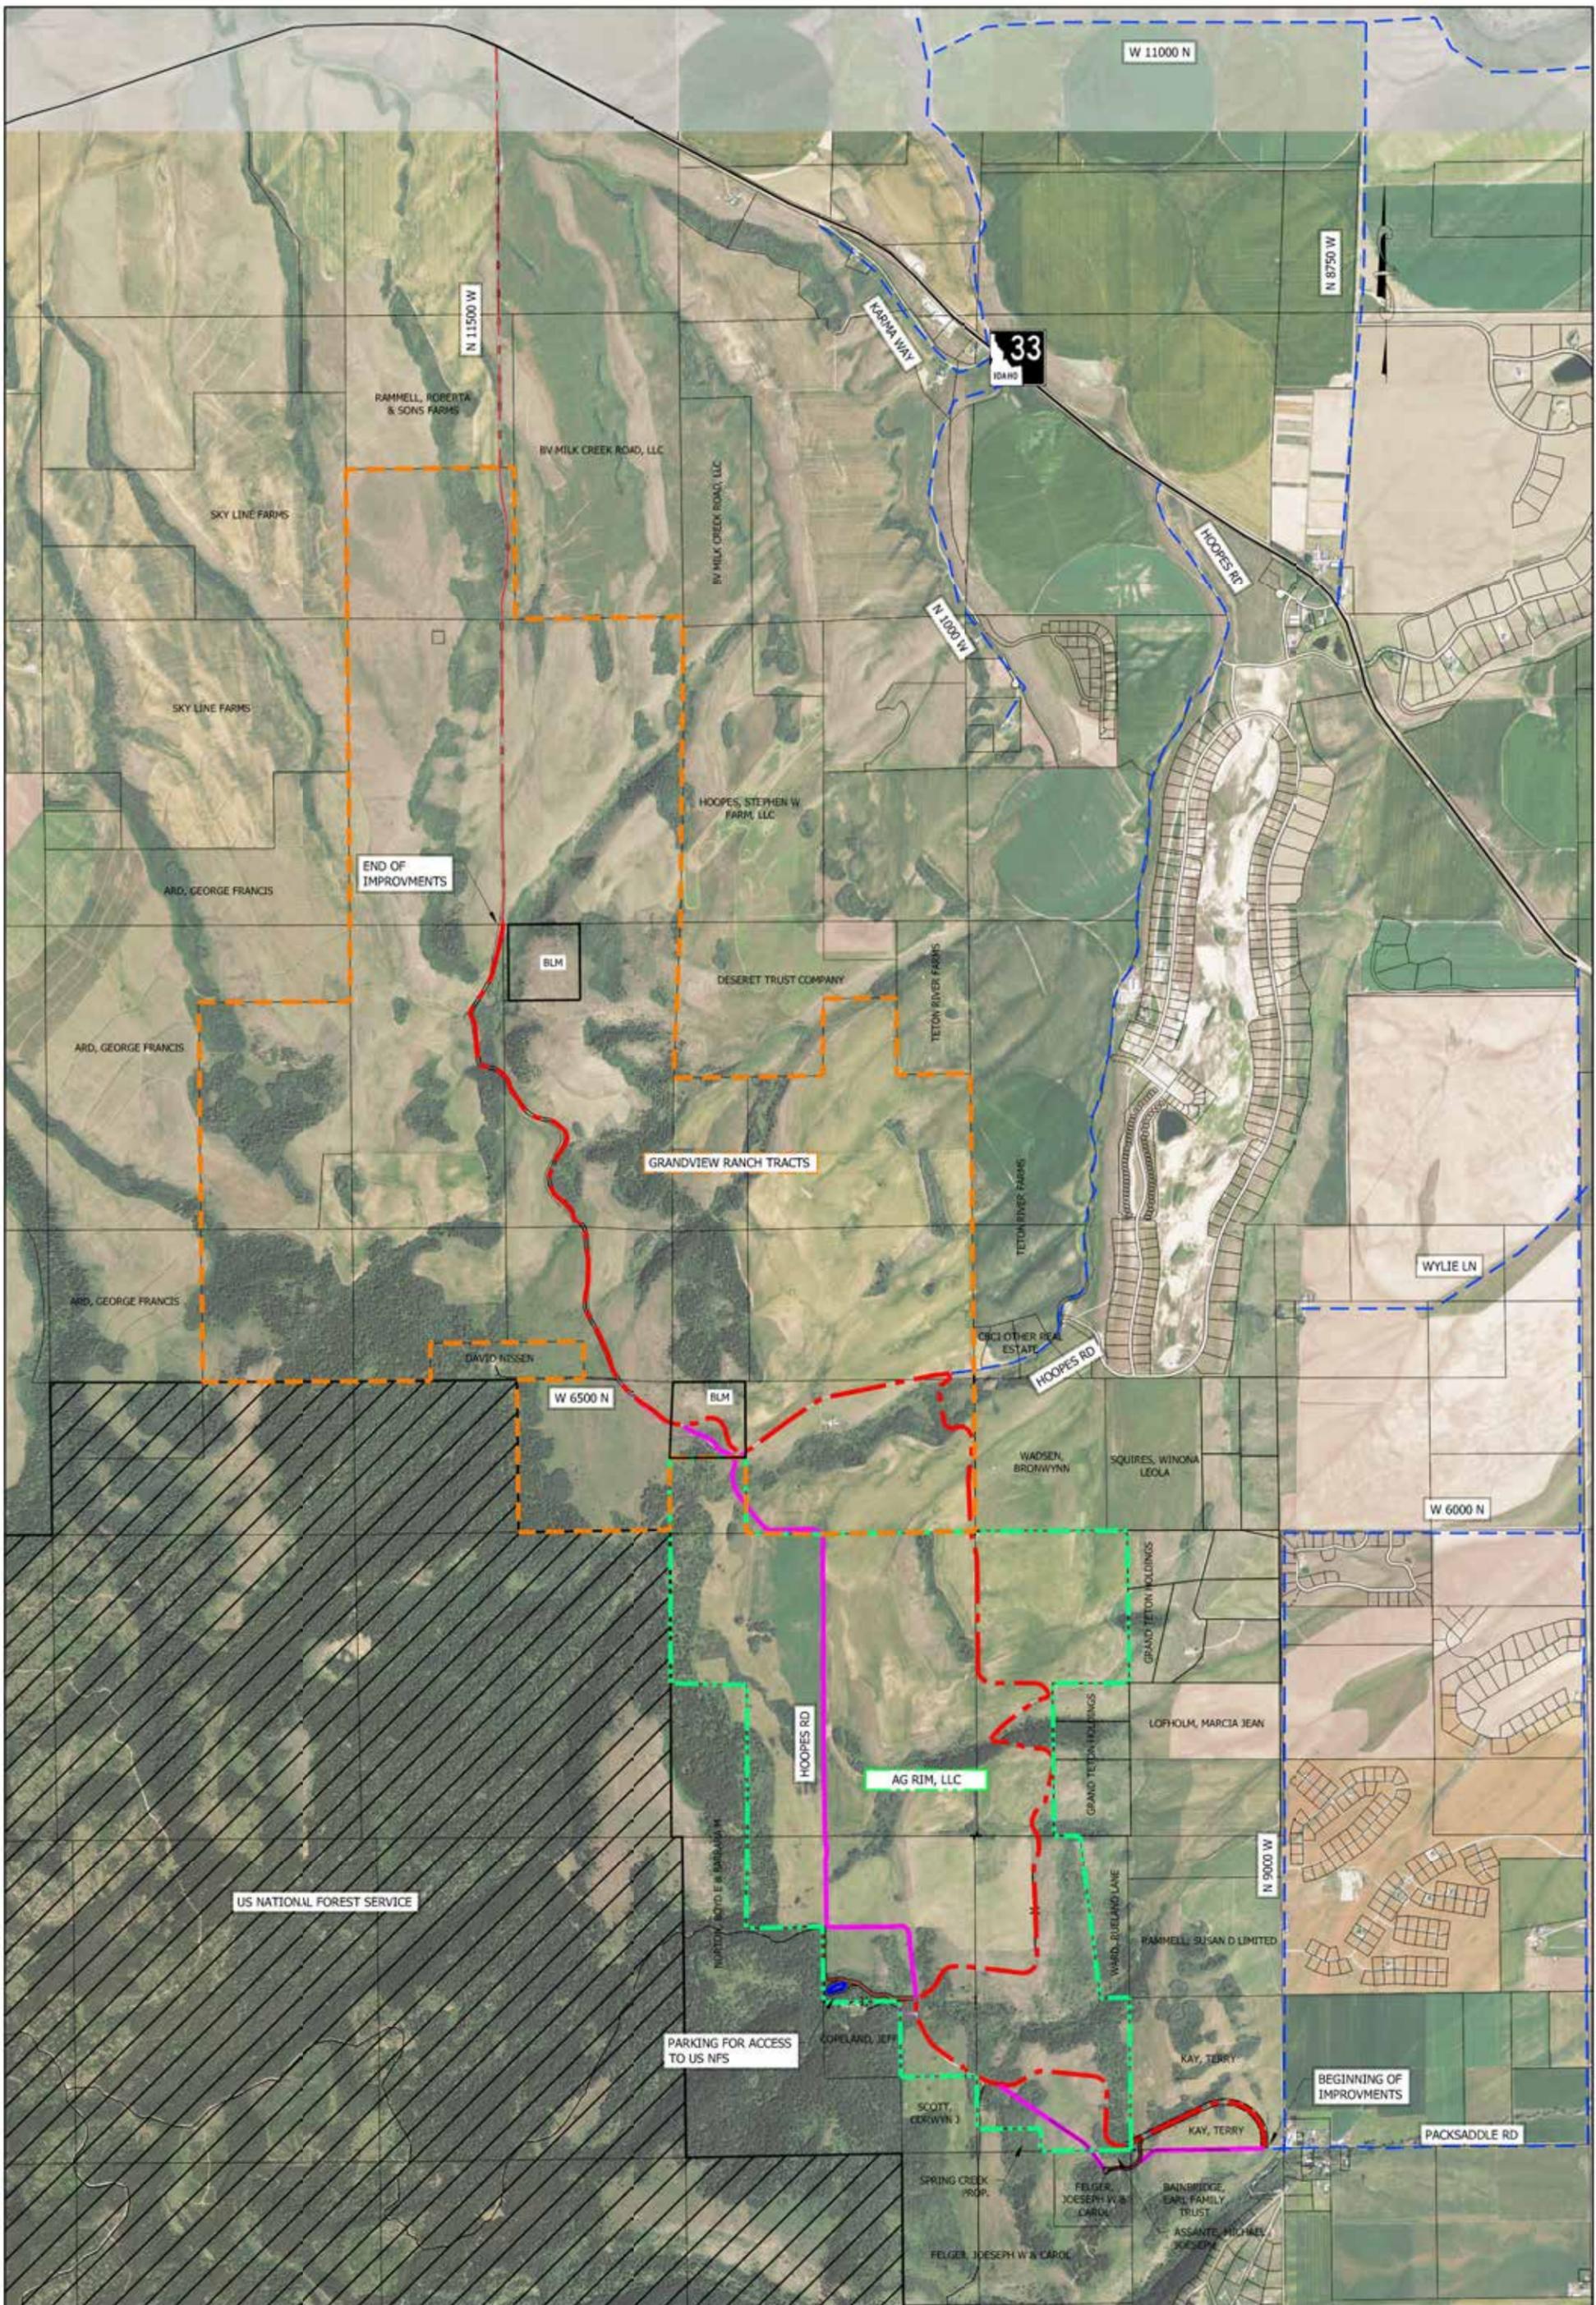

LEGEND

- ROAD TO BE RELOCATED
- - - EXISTING COUNTY ROAD
- - - TETON VALLEY SCENIC PARKWAY
- US NATIONAL FOREST SERVICE ROAD

PROJECT OVERVIEW MAP

HORIZONTAL SCALE

(22x34) 1"=1300'
 (11x17) 1"=2600'



TETON VALLEY SCENIC PARKWAY

T. 5N. & 6N. R. 41 E.R.M. AND T. 6 N., R. 43 E.R.M.

DATE:	789 NORTH 450 EAST
DESIGN:	FIRTH, IDAHO 83236
DRAWN:	
PROJECT NO.:	tmeppen@gmail.com
REVISION:	

SHEET

1

OF

1



drewmep@gmail.com

789 N. 450 E. Firth, Idaho, 83236

208.313.4267

Exhibit C



LEGEND

- — — — — EXISTING COUNTY ROAD
- — — — — PACKSADDLE ROAD
- — — — — US NATIONAL FOREST SERVICE ROAD
- PULLOVERS

PROJECT OVERVIEW MAP

HORIZONTAL SCALE

0 200 400 1000
 (22x34) 1"=1300'
 (11x17) 1"=2600'



PACKSADDLE ROAD


T. 5N. & 6N., R. 44 E.B.M. AND T. 6 N., R. 43 E.B.M.

DATE: 5-28-2014
 DESIGN: Y.G.M./J.R.M.
 DRAWN: J.C.M./J.R.M.
 PROJECT NO. 14076
 REVISION:
 789 NORTH 450 EAST
 FIRTH, IDAHO 83236
 jmeppen@gmail.com

SHEET

1

OF
 1

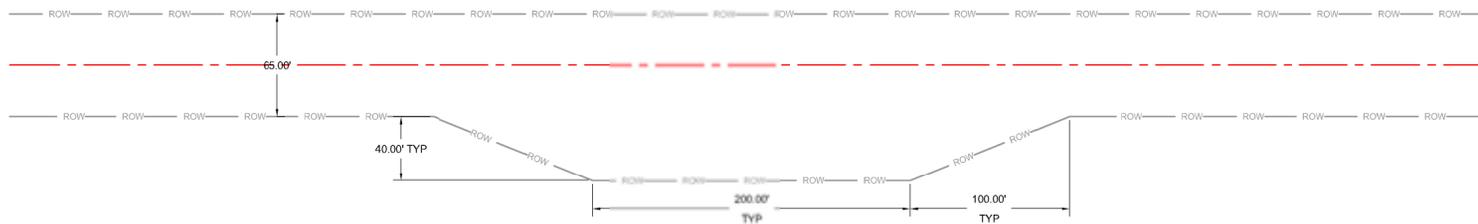

LEGEND

ROW ——— ROW ——— Packer Road

PROJECT OVERVIEW MAP

HORIZONTAL SCALE



(11x17) 1"=40'



TYPICAL PULLOVER LAYOUT

PULLOVER DESIGN

T. 5N. & 6N., R. 44 E. 1M. AND T. 6 N., R. 43 E. 1M.

DATE: _____
 DESIGN: _____
 DRAWN: _____
 PROJECT NO. _____
 REVISION: _____

783 NORTH 450 EAST
 FIRTH, IDAHO 83236
 lmeppen@gmail.com

SHEET

1

OF

1